


KEY:

- 11KV UNDERGROUND CABLE
- LV UNDERGROUND CABLE
- LV OVERHEAD CABLE
- SUBSTATIONS/TRANSFORMER
- GENERATOR
- MAIN SWITCHBOARD
- DISTRIBUTION BOARD
- FEA POWER POLE
- TELECOM CHAMBER
- STREET LIGHT
- PILLAR BOX
- MAIN FIRE PANEL (FIP)
- MIMIC FIRE PANEL (FIU)

FIRE PANEL LOCATIONS

FIP-17: OUTSIDE B206 PORTE COCHERE	FIRE SHIELD
FIU-1: B201 (MAIN ENTRANCE)	FIRE SHIELD
FIU-2: B202 (MAIN ENTRANCE)	FIRE SHIELD
FIU-3: B203 (MAIN ENTRANCE)	FIRE SHIELD
FIU-4: B204 (MAIN ENTRANCE)	FIRE SHIELD
FIU-5: B205 (MAIN ENTRANCE)	FIRE SHIELD

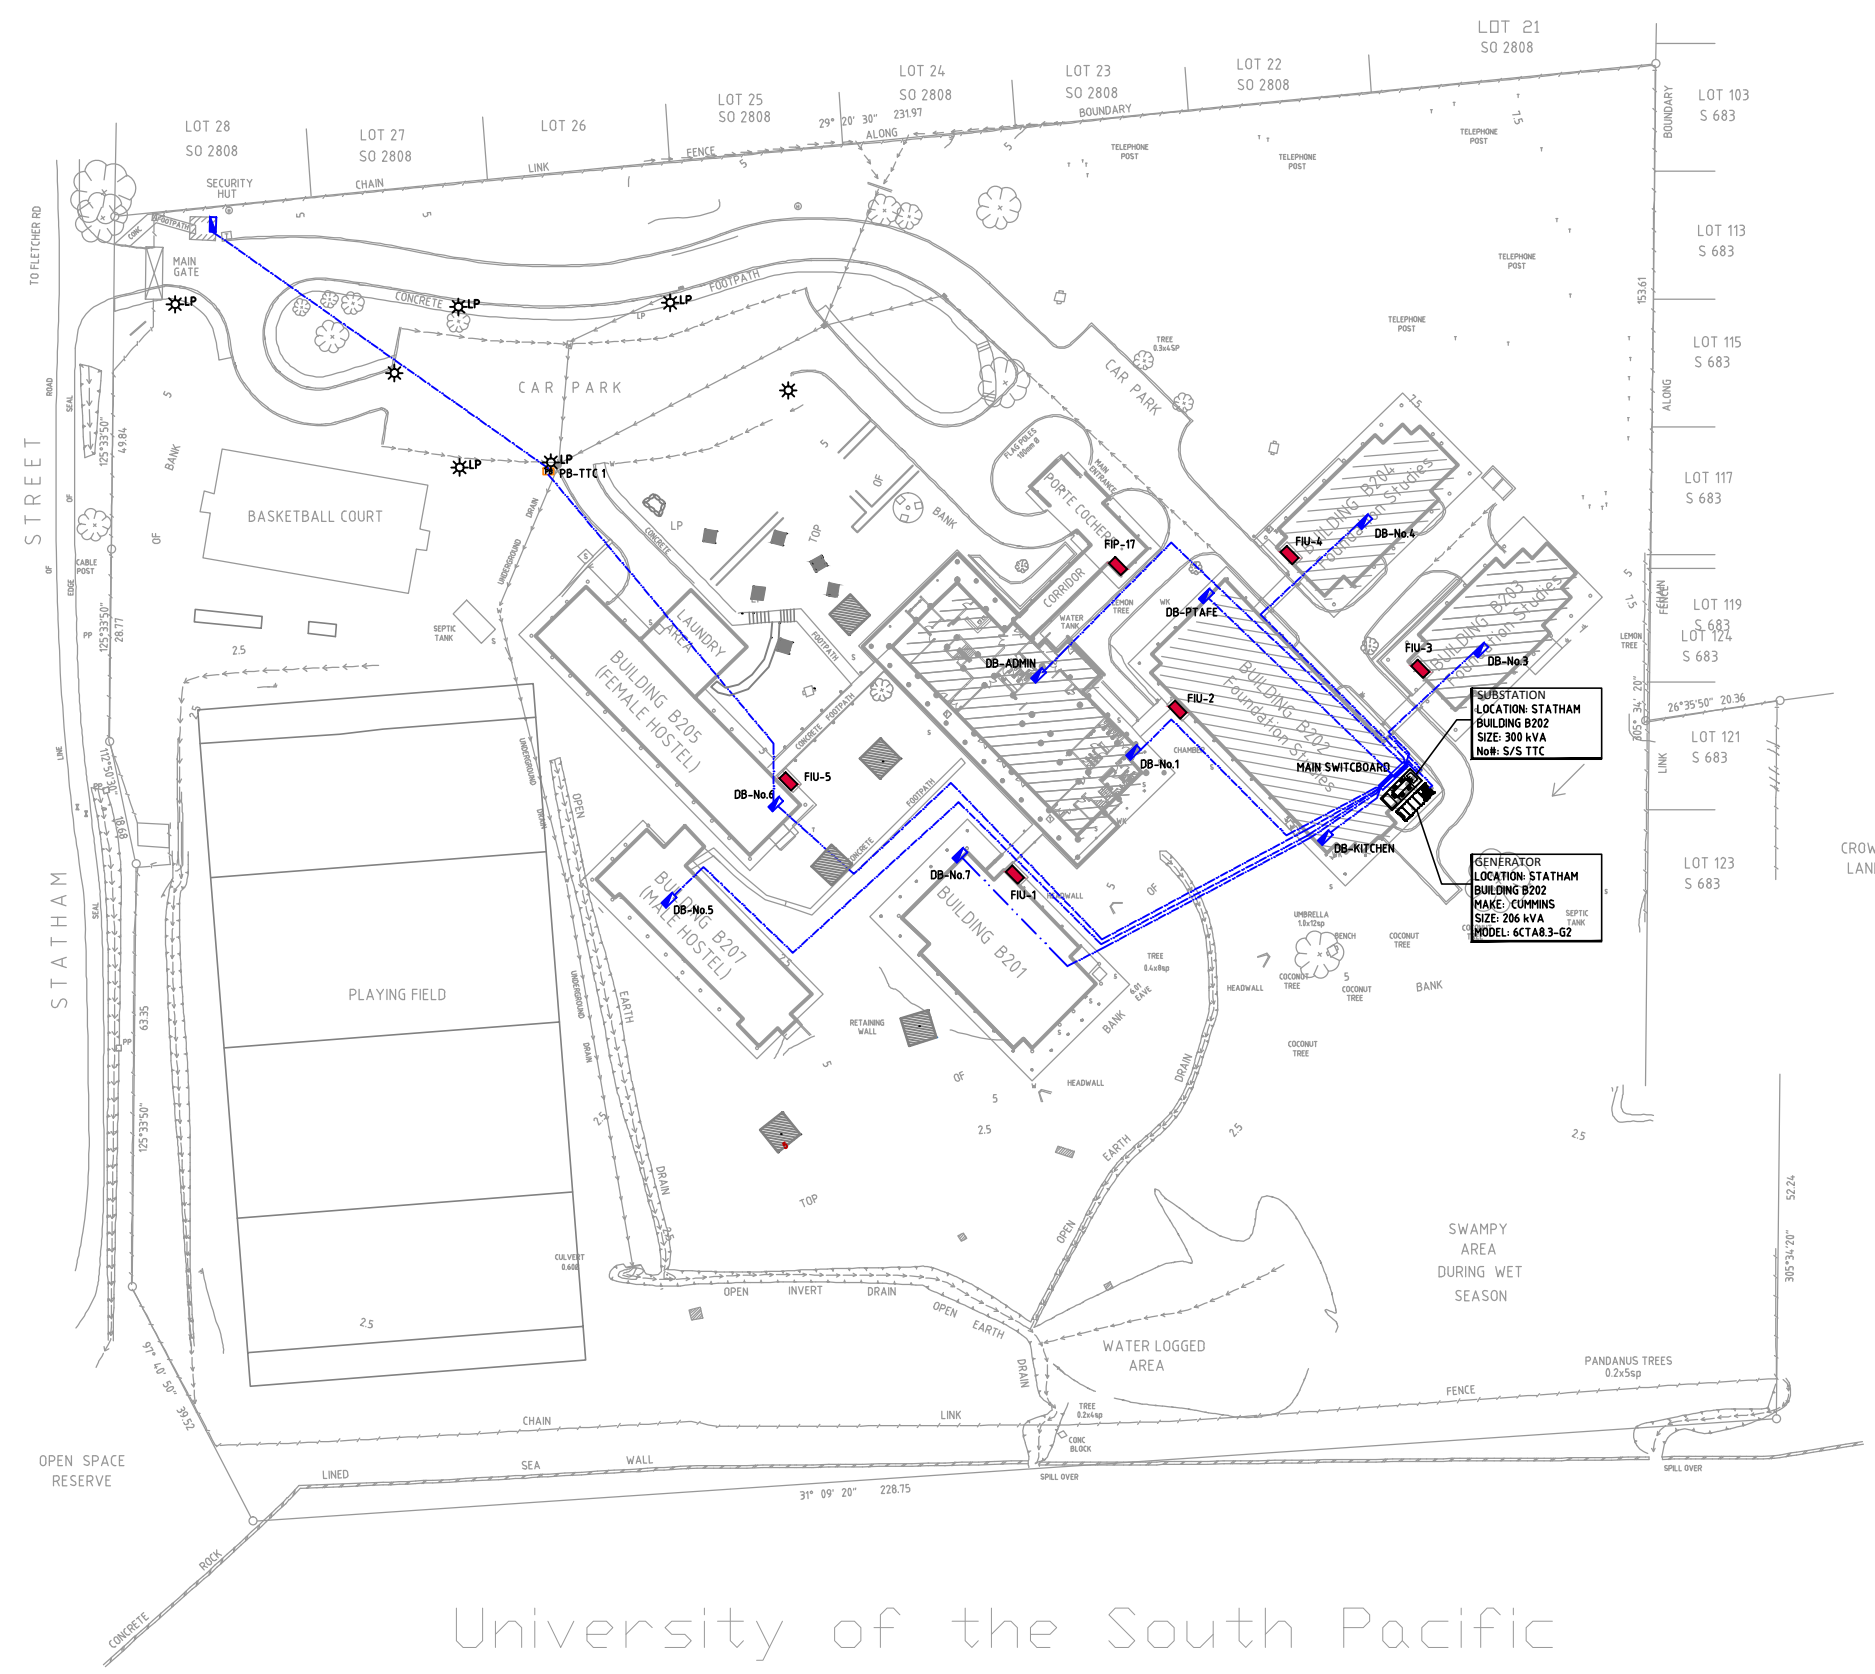

University of the South Pacific